


PROPOSED INTERNAL LAYOUT PLAN FOR
SANKARHATI BRANCH , IN THE NEW PREMISES
AT GROUND FLOOR

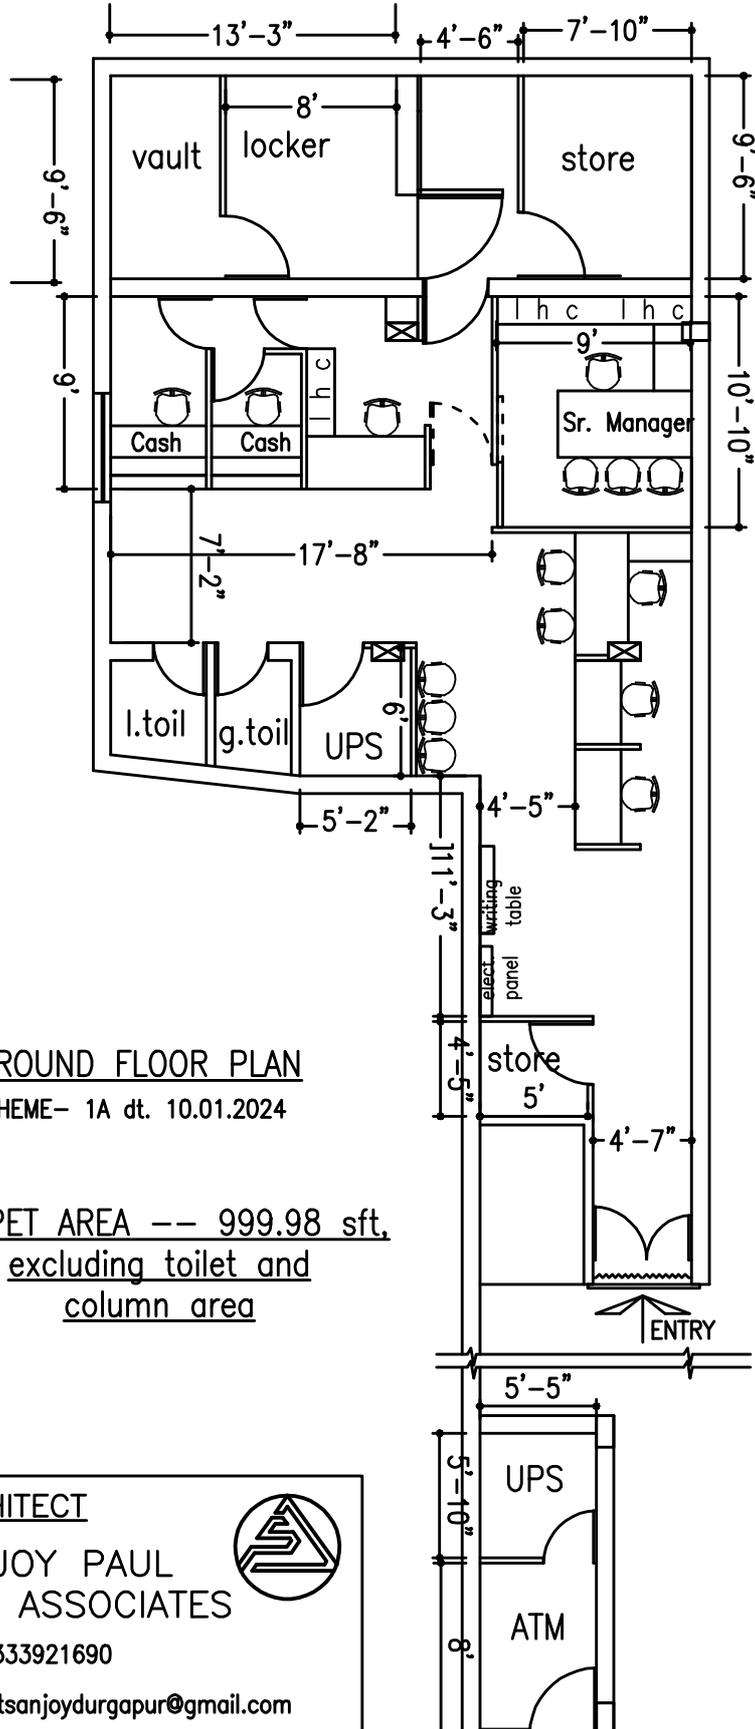

GROUND FLOOR PLAN
SCHEME- 1A dt. 10.01.2024

CARPET AREA -- 999.98 sft,
excluding toilet and
column area

ARCHITECT

SANJOY PAUL
AND ASSOCIATES

Mob: 9333921690

architectsanjoydurgapur@gmail.com



MAIN ROAD

MAIN ROAD